


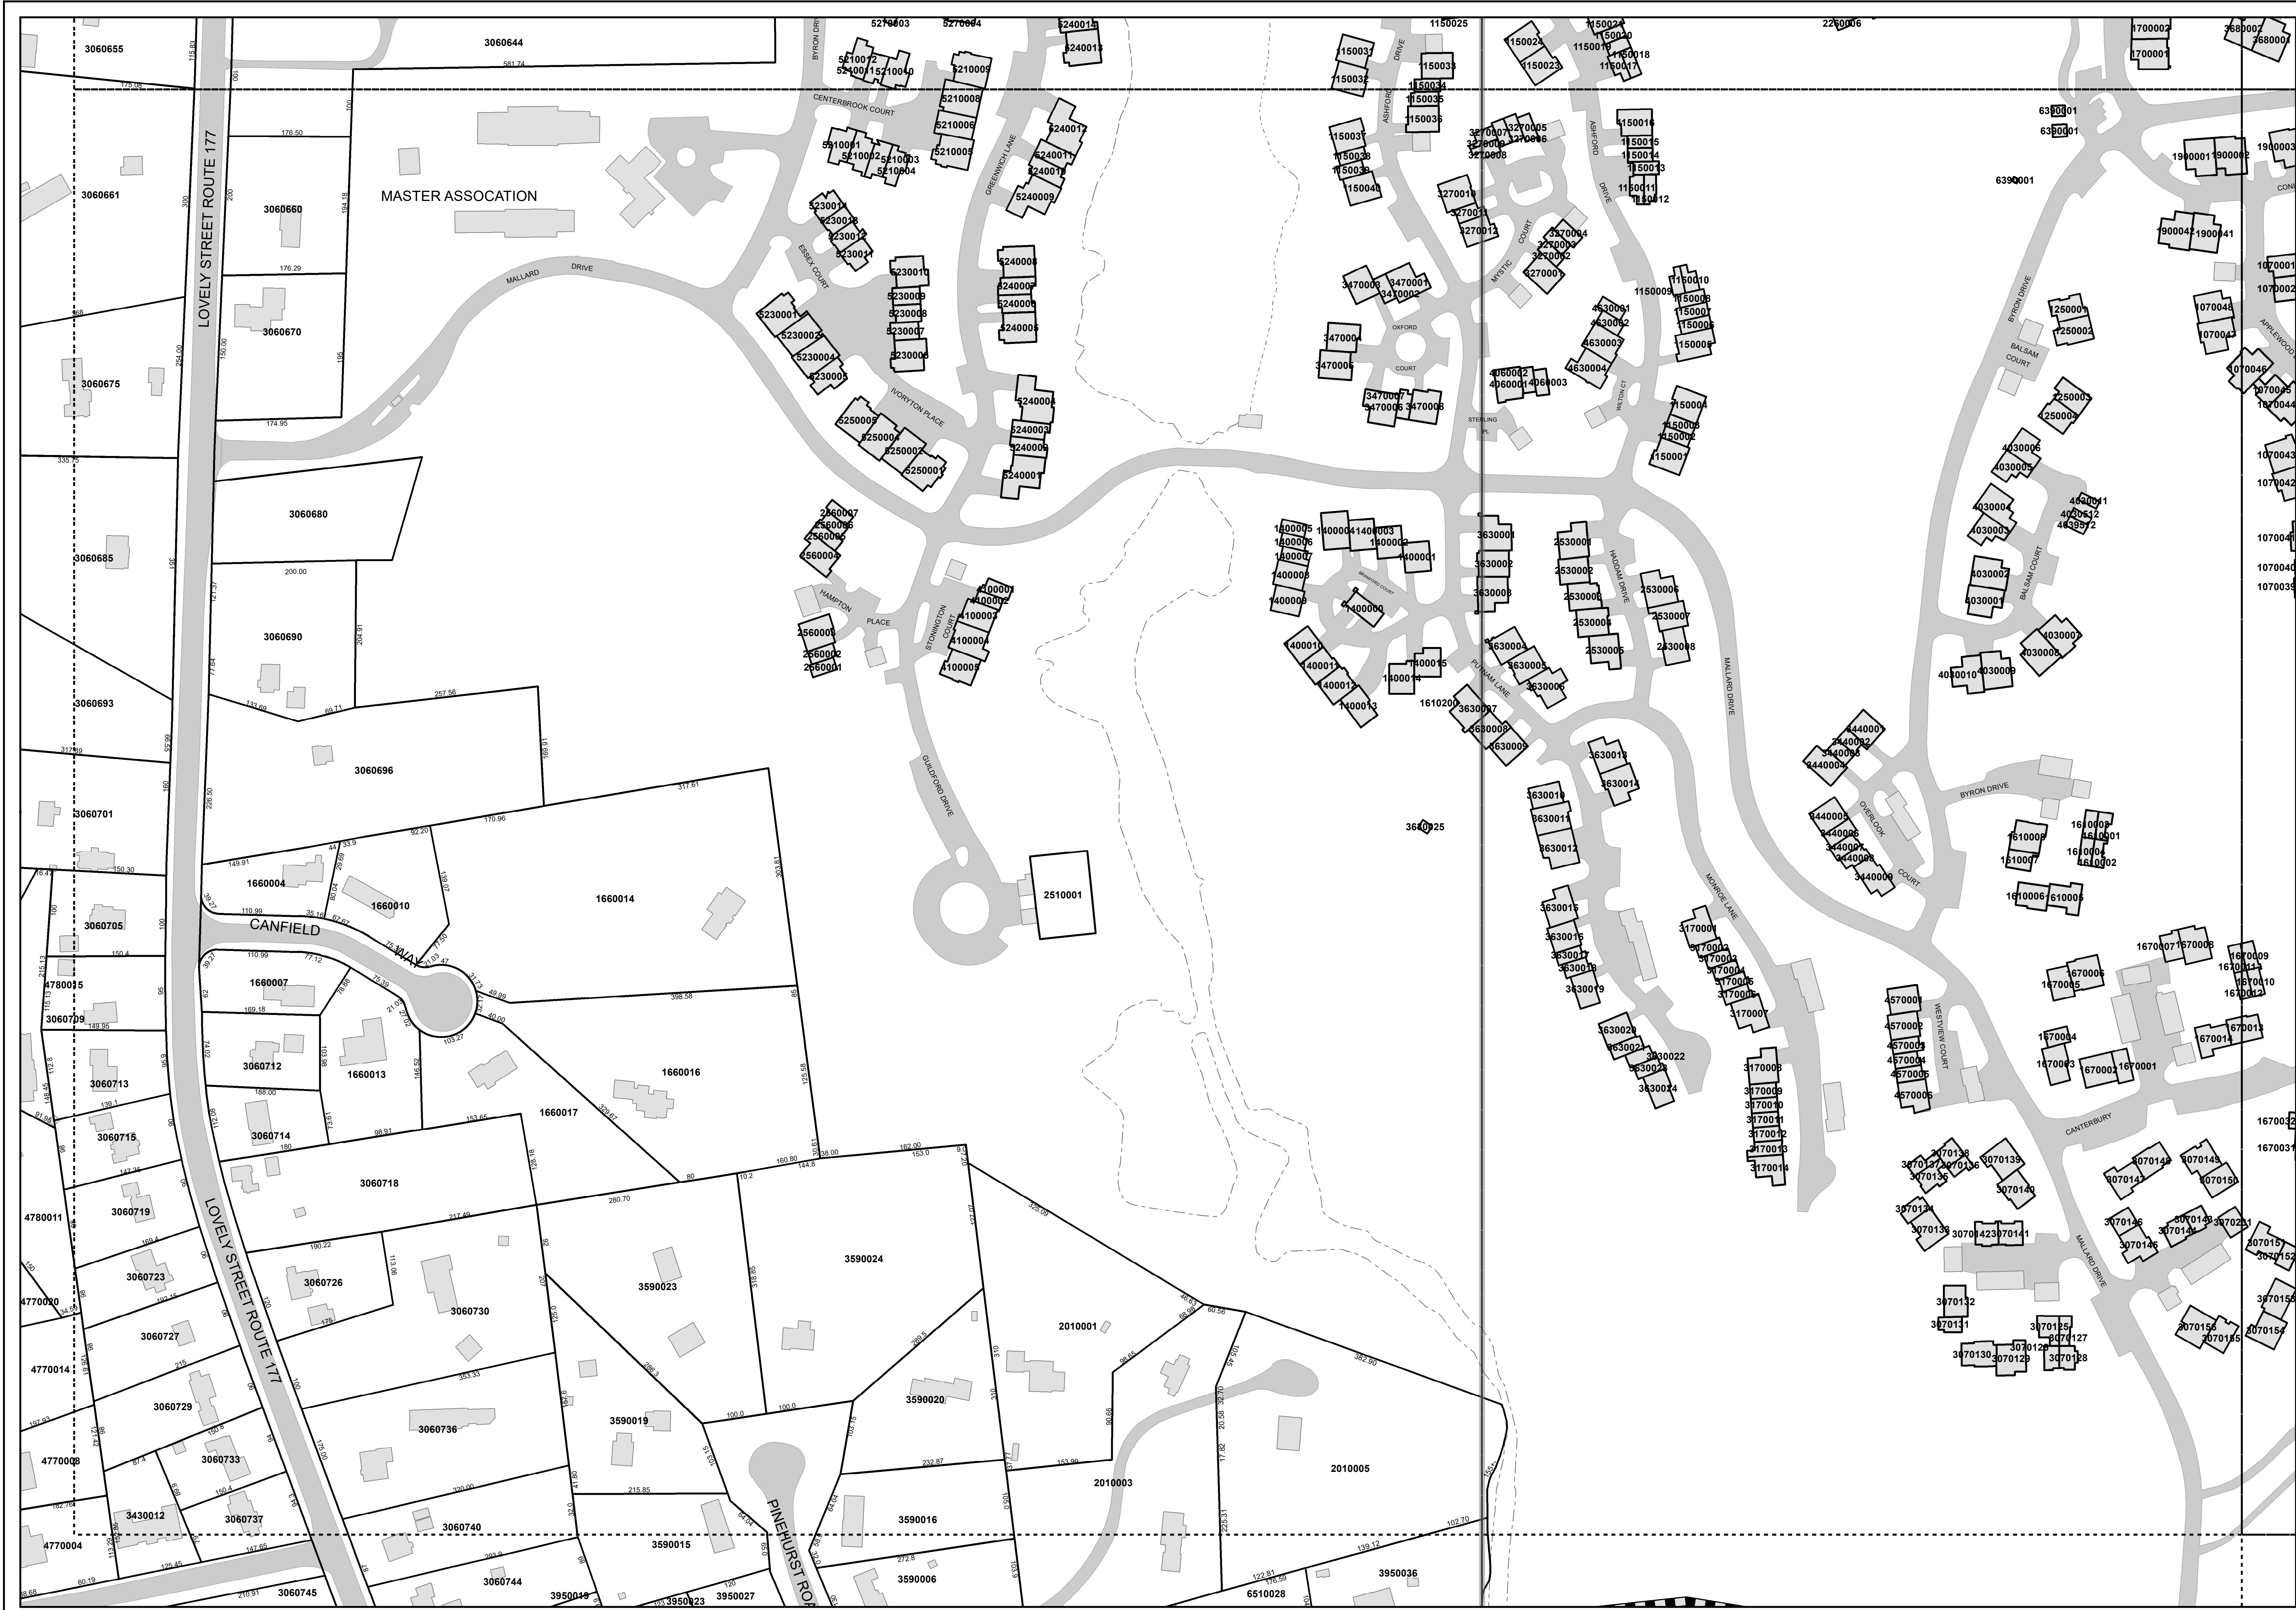

FOUNDED IN 1845

AVON

CONNECTICUT

INCORPORATED IN 1890

AVON, CT

TAX MAP

N

W

E

S

LEGEND

PARCEL

PRIVATE R.O.W. LINE

BUILDING

MARSH

MAP SHEET GRID200

MAP SHEET GRID100

TOWNLINE

WATER

DIMENSION

PARCEL NUMBER

PARCEL AND PROPERTY LINE INFORMATION DEPICTED ON THIS MAP WAS TAKEN FROM PROPERTY MAPS, ASSESSOR RECORDS AND OTHER SOURCES OF INFORMATION IN THE TOWN OF AVON, CT AND IS SUBJECT TO CHANGE AS A MORE ACCURATE SURVEY MAY DISCLOSE.

THE INTENT OF THIS MAP IS TO DEPICT A GRAPHICAL REPRESENTATION OF THE PROPERTY INFORMATION RELATIVE TO PLANIMETRIC FEATURES FROM THE TOWN OF AVON, CT AND IS SUBJECT TO CHANGE AS A MORE ACCURATE SURVEY MAY DISCLOSE.

THIS MAP IS NOT TO BE USED FOR THE TRANSFER OF PROPERTY.

Map Produced By:

Town Of Avon GIS

TOWN OF AVON

GIS

Geographic Information System

FOUNDED IN 1845

AVON

CONNECTICUT

INCORPORATED IN 1890

Updated through:

April 5, 2023

April 5, 2023

100

50

0

100

Feet

1 Inch = 100 Feet

SHEET 52

N:\GIS\MXD\Taxmap_100Scale_REV.mxd