


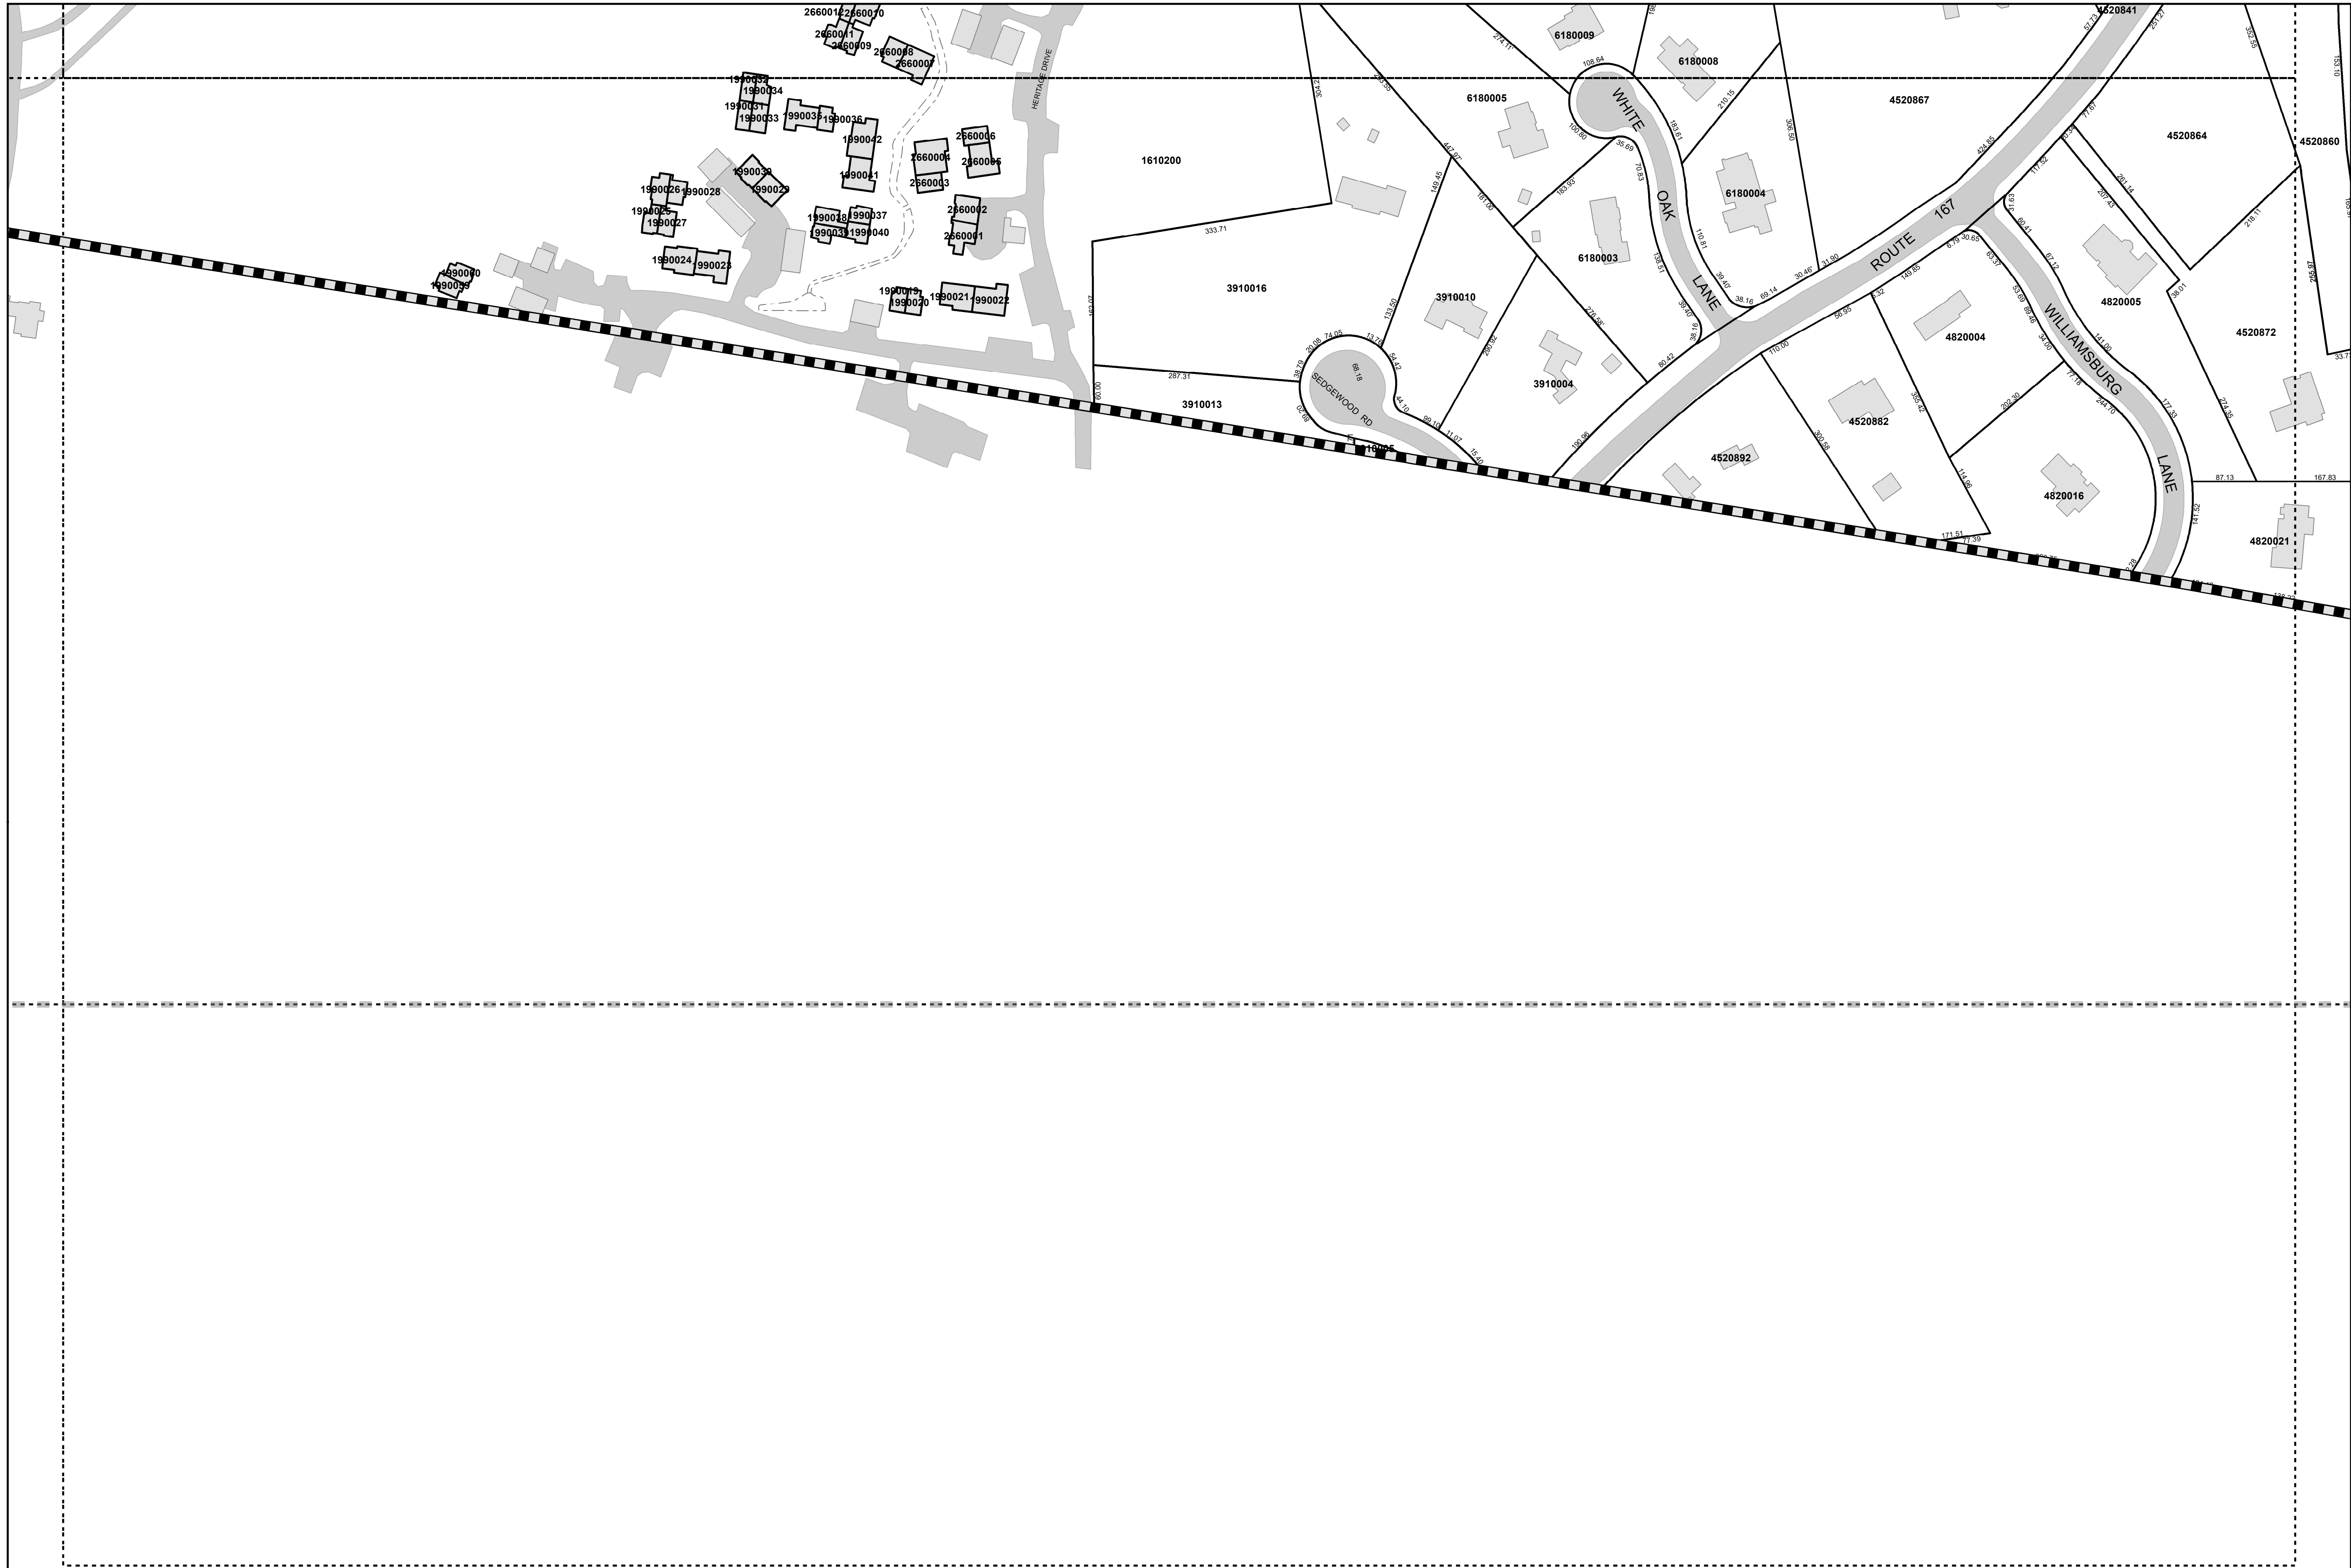

TOWN OF

AVON, CT

TAX MAP

N

W

E

S

LEGEND

PARCEL

PRIVATE R.O.W. LINE

BUILDING

MARSH

MAP SHEET GRID200

MAP SHEET GRID100

TOWNLINE

WATER

DIMENSION

PARCEL NUMBER

116.09


4760098

PARCEL AND PROPERTY LINE INFORMATION DEPICTED ON THIS MAP WAS TAKEN FROM PROPERTY MAPS, ASSESSOR RECORDS AND OTHER SOURCES OF INFORMATION IN THE TOWN OF AVON. SOME OF WHICH MAY CONTAIN ERRORS.


THE INTENT OF THIS MAP IS TO DEPICT A GRAPHICAL REPRESENTATION OF THE PROPERTY INFORMATION RELATIVE TO PLANIMETRIC FEATURES FROM THE TOWN OF AVON, CT AND IS SUBJECT TO CHANGE AS A MORE ACCURATE SURVEY MAY DISCLOSE.

THIS MAP IS NOT TO BE USED FOR THE TRANSFER OF PROPERTY.

Map Produced By:
Town Of Avon GIS

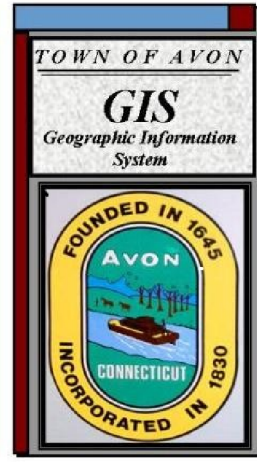

Updated through:
April 5, 2023

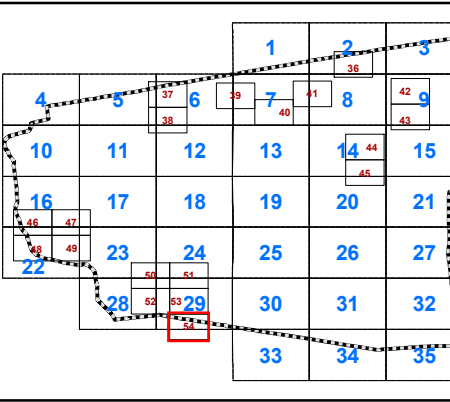

April 5, 2023

100

50

0

100 Feet

1 Inch = 100 Feet