



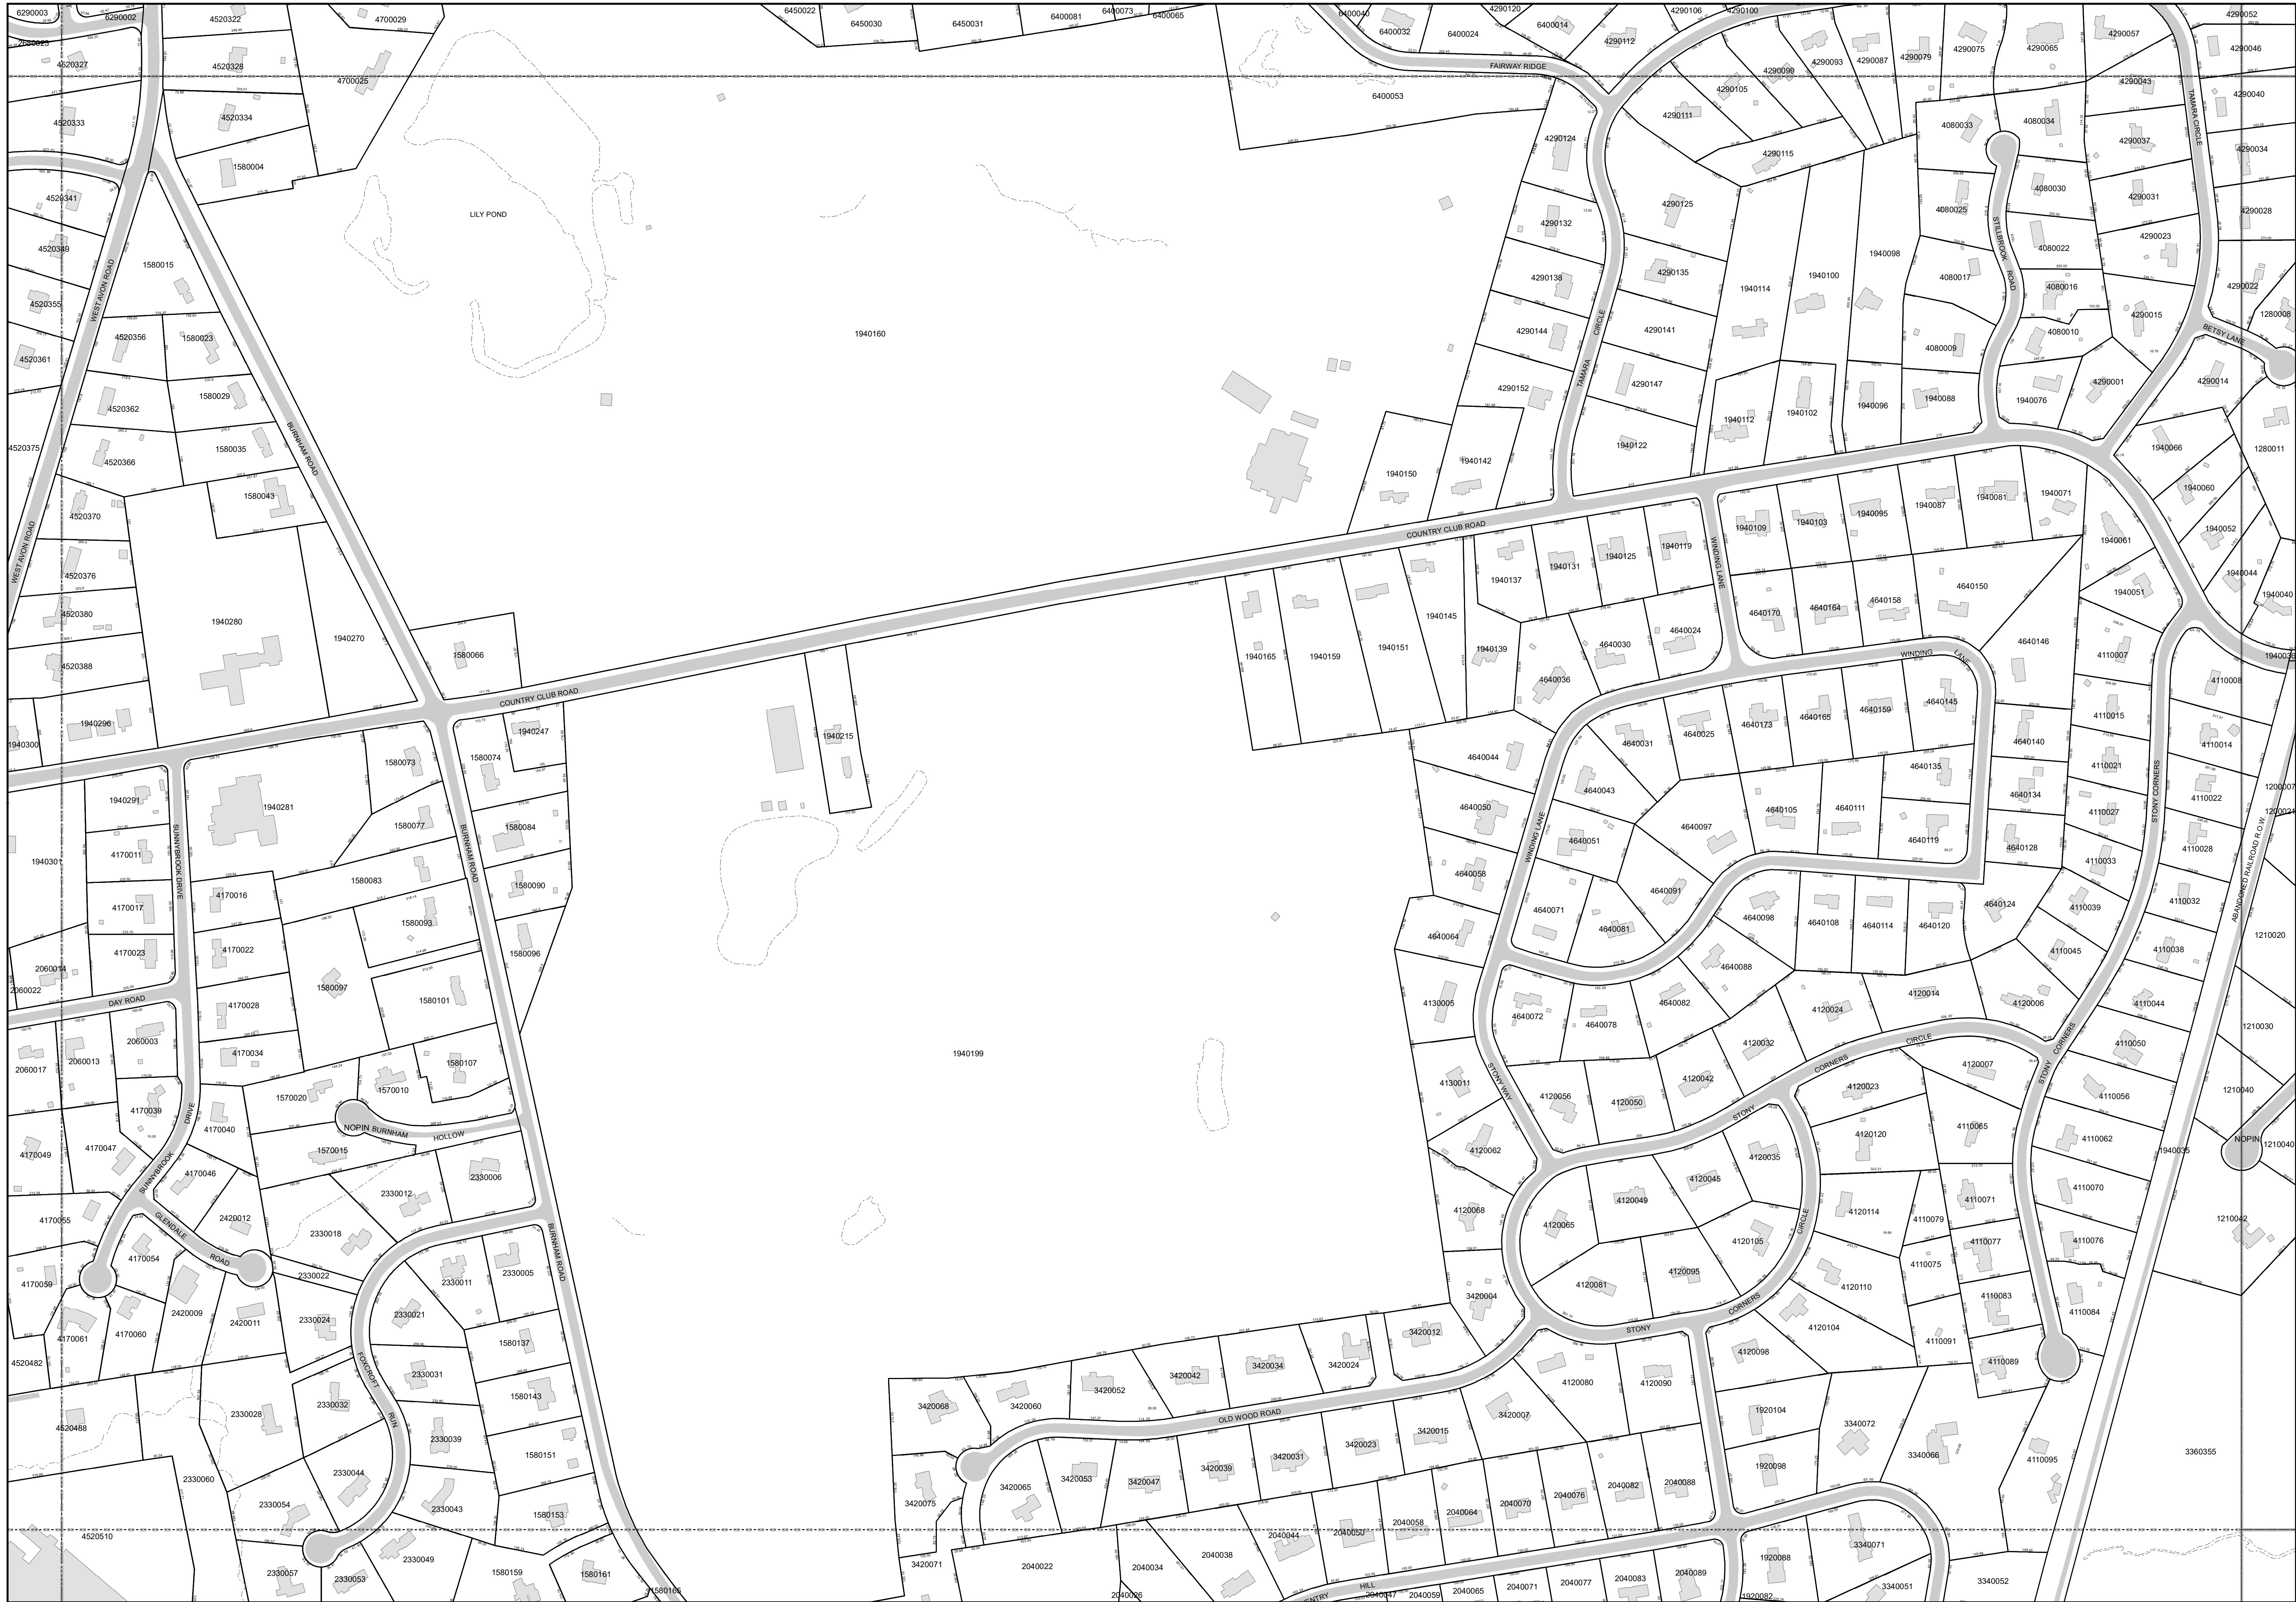

AVON, CT
TAX MAP

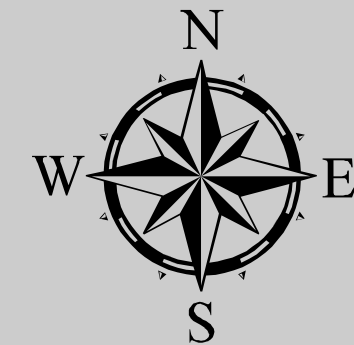


- LEGEND
- PARCEL
 - PRIVATE R.O.W. LINE
 - BUILDING
 - MARSH
 - MAP SHEET GRID200
 - MAP SHEET GRID100
 - TOWNLINE
 - WATER
 - DIMENSION
 - PARCEL NUMBER

PARCEL AND PROPERTY LINE INFORMATION DEPICTED ON THIS MAP WAS TAKEN FROM PROPERTY MAPS, ASSESSOR RECORDS AND OTHER SOURCES OF INFORMATION IN THE TOWN OF AVON, CT AND IS SUBJECT TO CHANGE AS A MORE ACCURATE SURVEY MAY DISCLOSE.


THE INTENT OF THIS MAP IS TO DEPICT A GRAPHICAL REPRESENTATION OF THE PROPERTY INFORMATION RELATIVE TO PLANIMETRIC FEATURES FROM THE TOWN OF AVON, CT AND IS SUBJECT TO CHANGE AS A MORE ACCURATE SURVEY MAY DISCLOSE.

THIS MAP IS NOT TO BE USED FOR THE TRANSFER OF PROPERTY.


Map Produced By:
Town Of Avon GIS

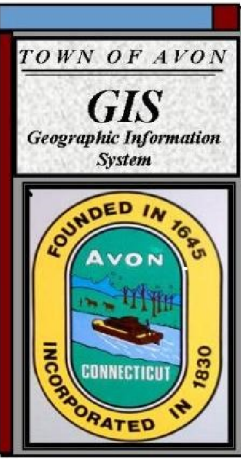

Updated through:
April 5, 2023

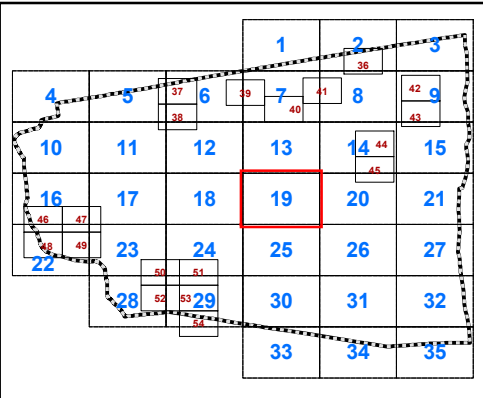

April 5, 2023

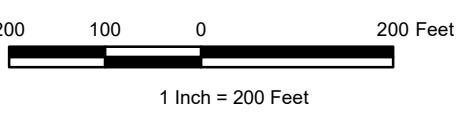

SHEET 19